



TRUE NORTH PLAN NORTH

 1 LOWER FLOOR PLAN
 A1.1 1/4" = 1'-0"

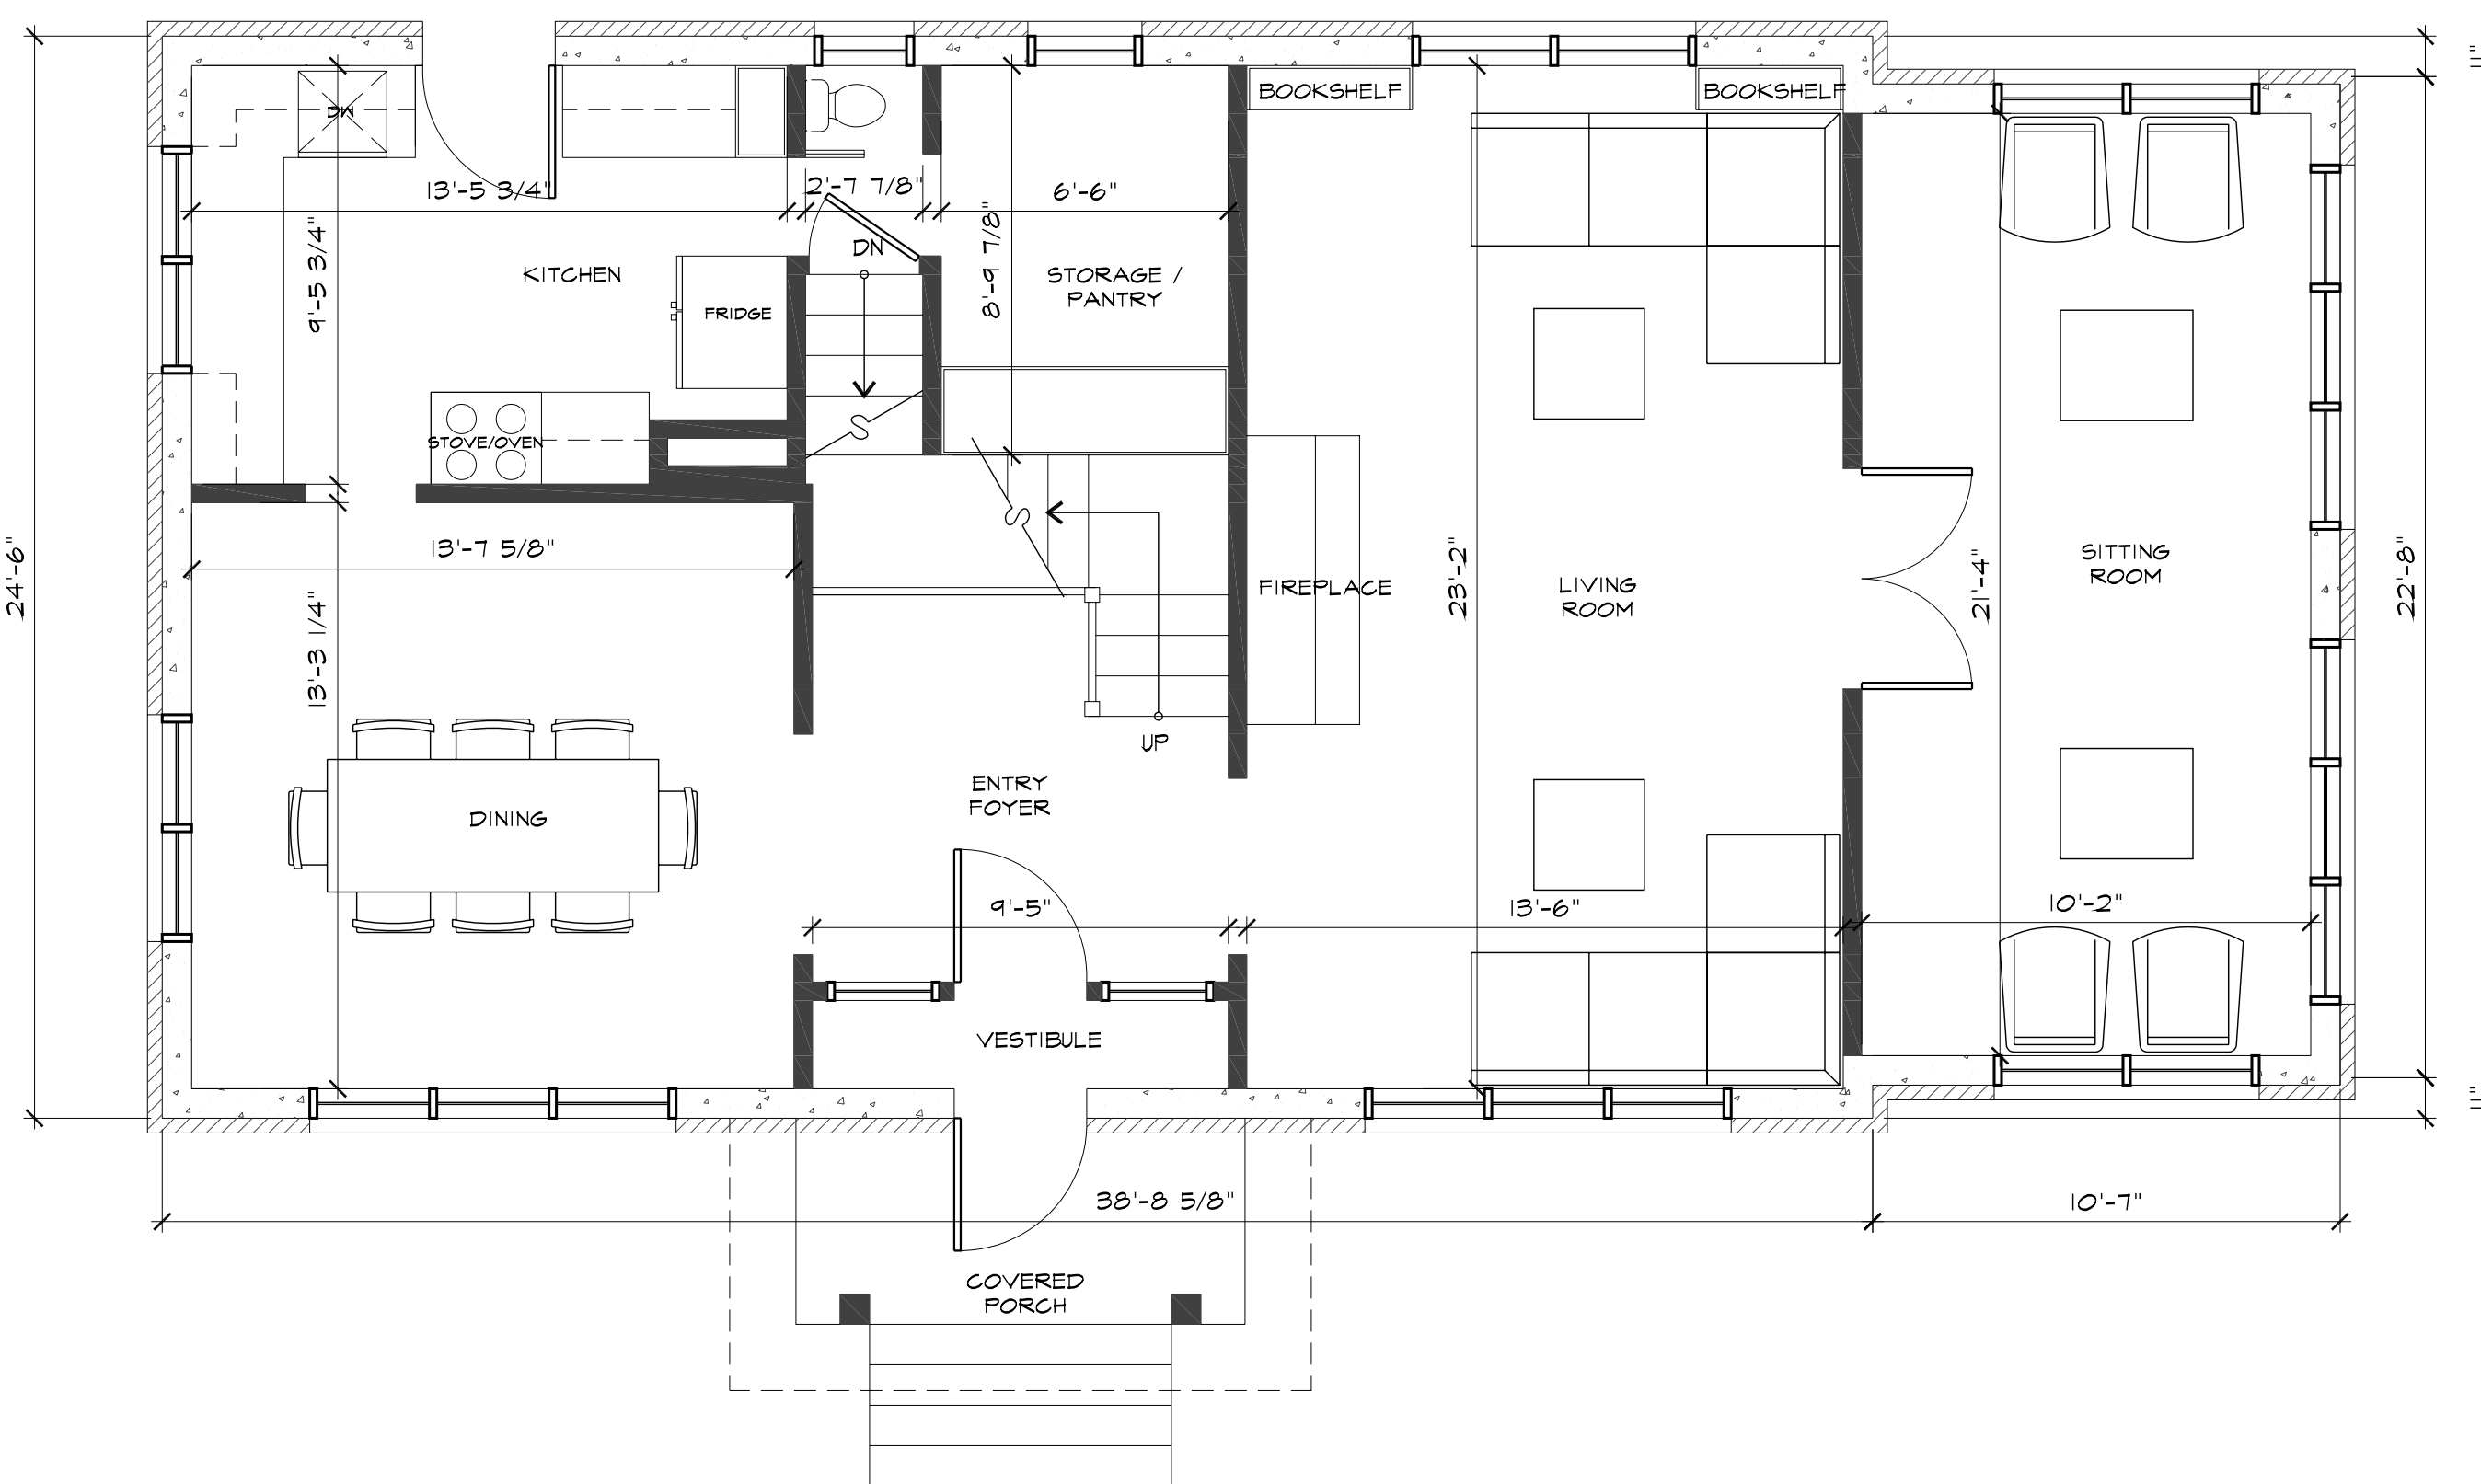

TRUE NORTH PLAN NORTH

 2 MAIN FLOOR PLAN
 A1.1 1/4" = 1'-0"

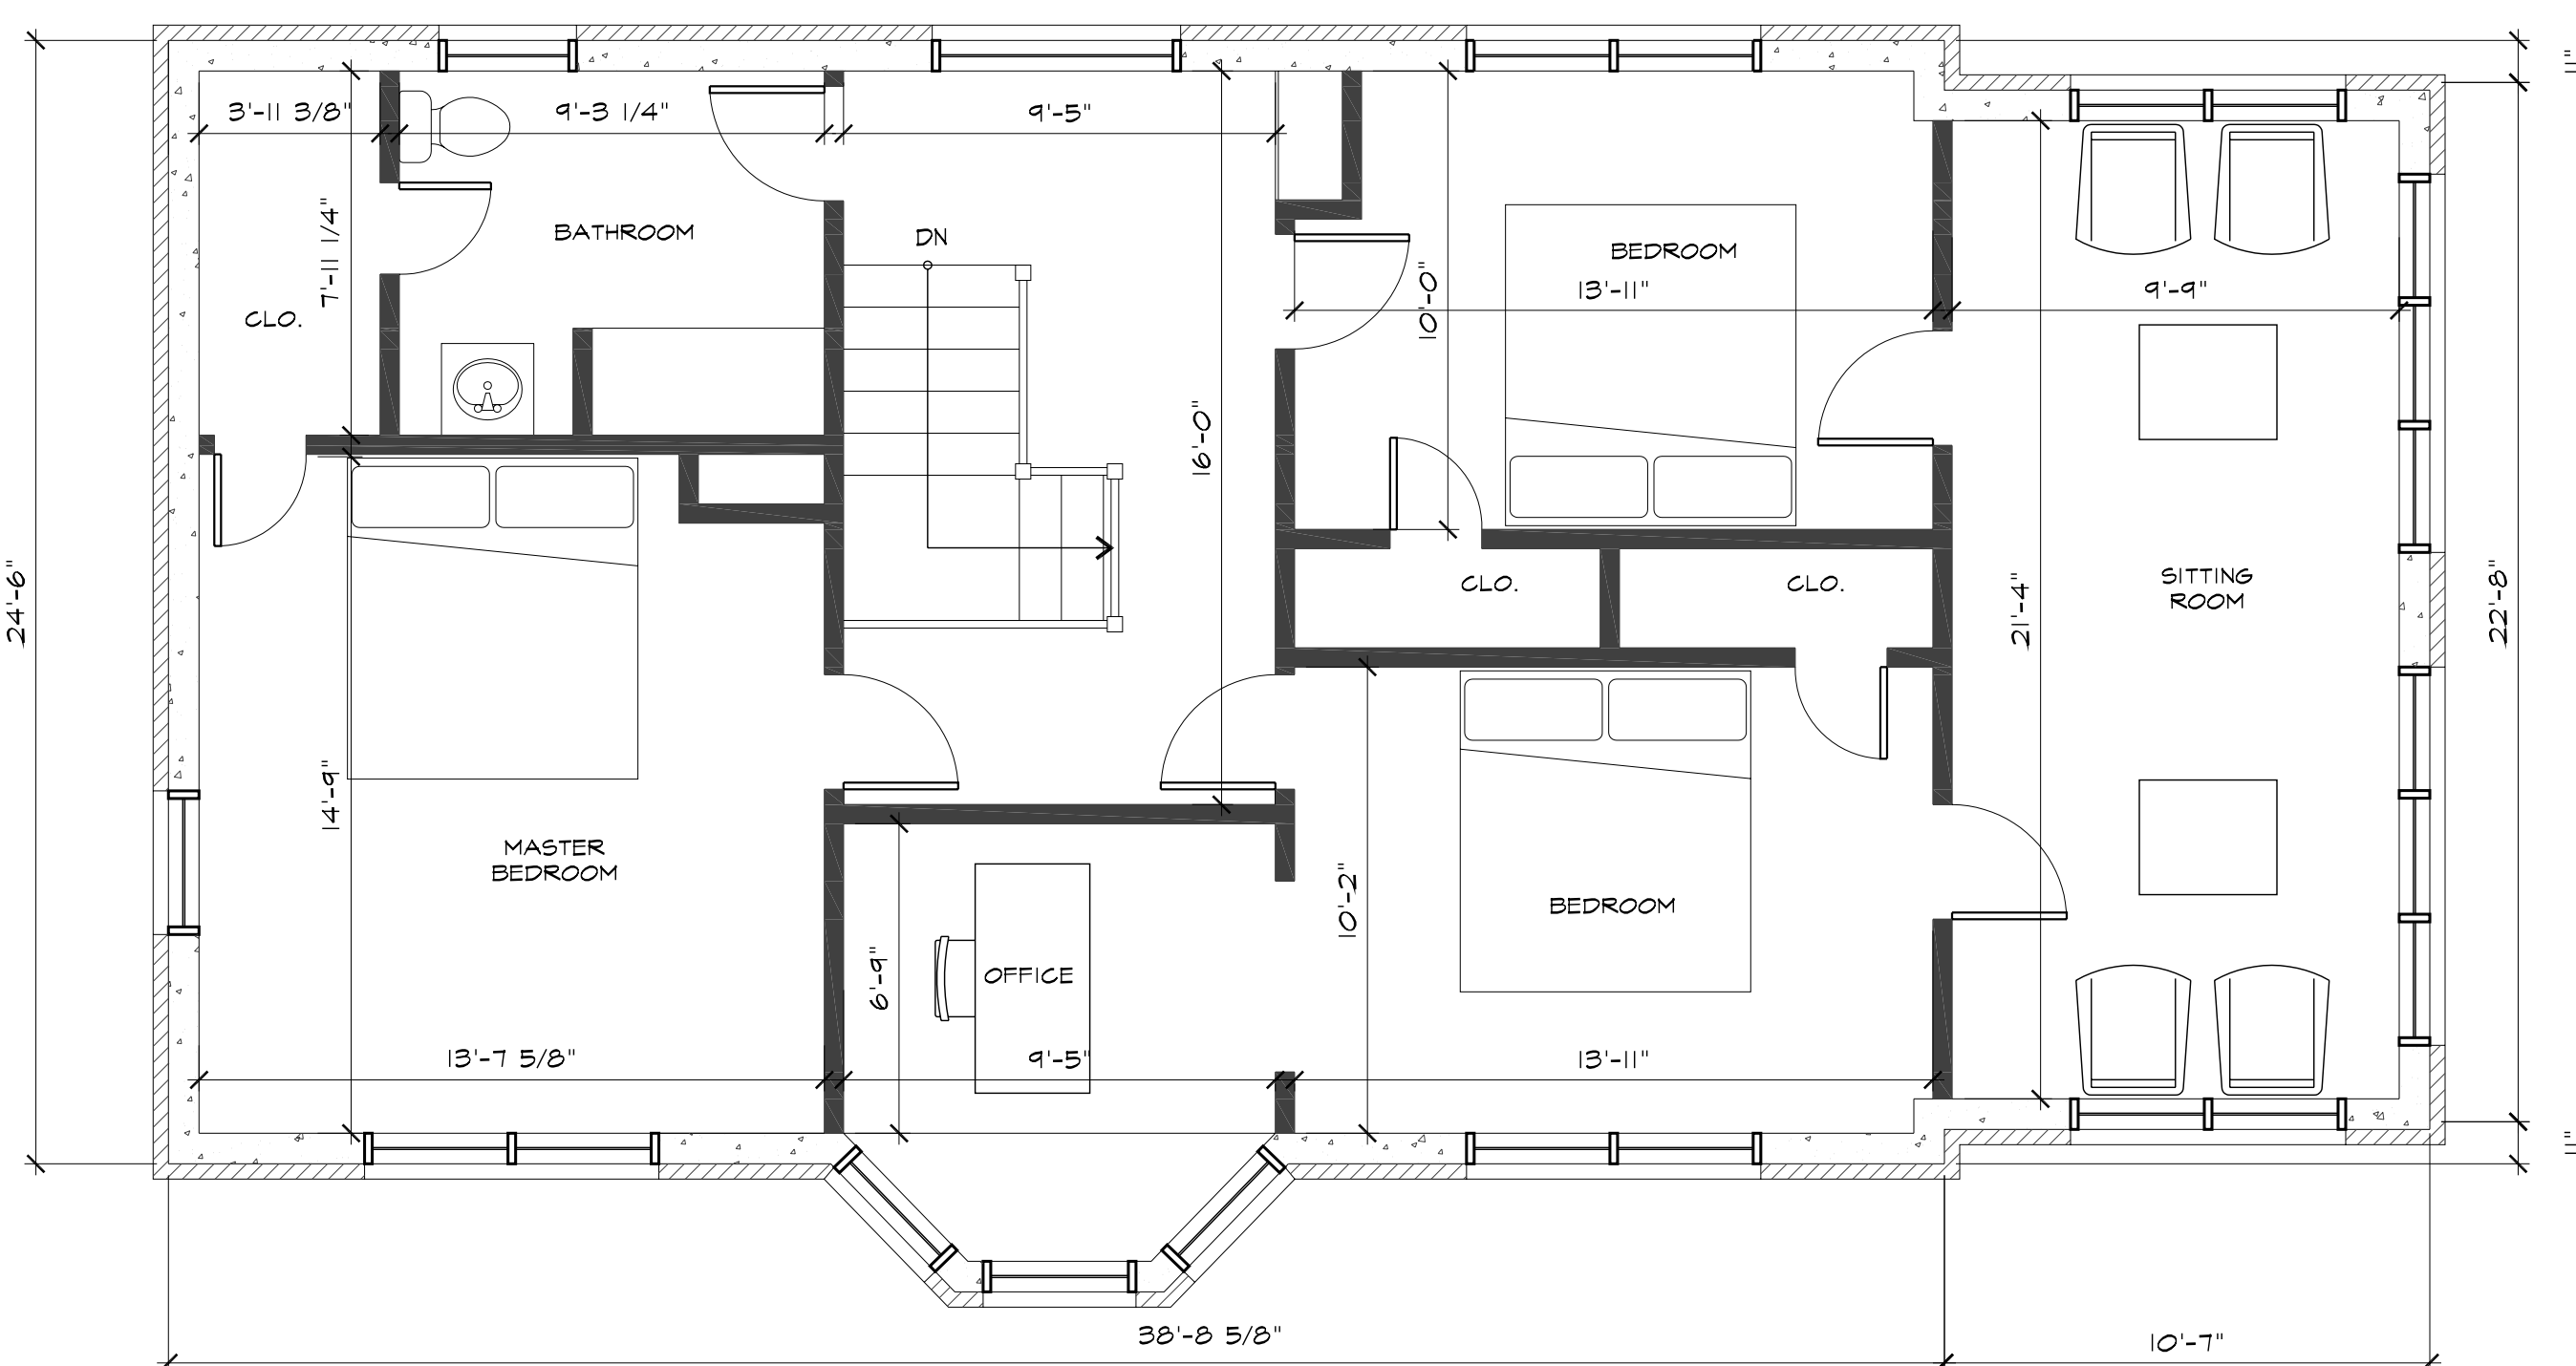

TRUE NORTH PLAN NORTH

 3 UPPER FLOOR PLAN
 A1.1 1/4" = 1'-0"



COLORADO LANDMARK
 2935 19TH STREET
 BOULDER, COLORADO 80302

NOTICE: DUTY OF COOPERATION
 Release of these plans contemplates further cooperation among the owner, his contractor and the architect. Design and construction are complex. Although the architect and his consultants have performed their services with due care and diligence, they cannot guarantee perfection. Communication is imperfect, and every contingency cannot be anticipated. Any ambiguity or discrepancy discovered by the use of these plans shall be reported immediately to the architect. Failure to notify the architect compounds misunderstanding and increases construction costs. A failure to cooperate by a simple notice to the architect shall relieve the architect from responsibility for all consequences. Changes made from the plans without consent of the architect are unauthorized, and shall relieve the architect of responsibility for all consequences arising out of such changes.

JOB NO: 201902
 DRAWN: MJS
 CHECKED: MJS
 DATE:
 REVISED:

